


CONTRACT DATE:	03/31/2022
BUILDING TYPE:	END. MED 40
PLAN VERSION:	SEPT. 2021
BRAND DESIGNER:	
SITE NUMBER:	315669
ENTITY NUMBER:	458169
PA/PM:	CNW/MP
DRAWN BY.:	CNW
JOB NO.:	22204



# G1.0

1

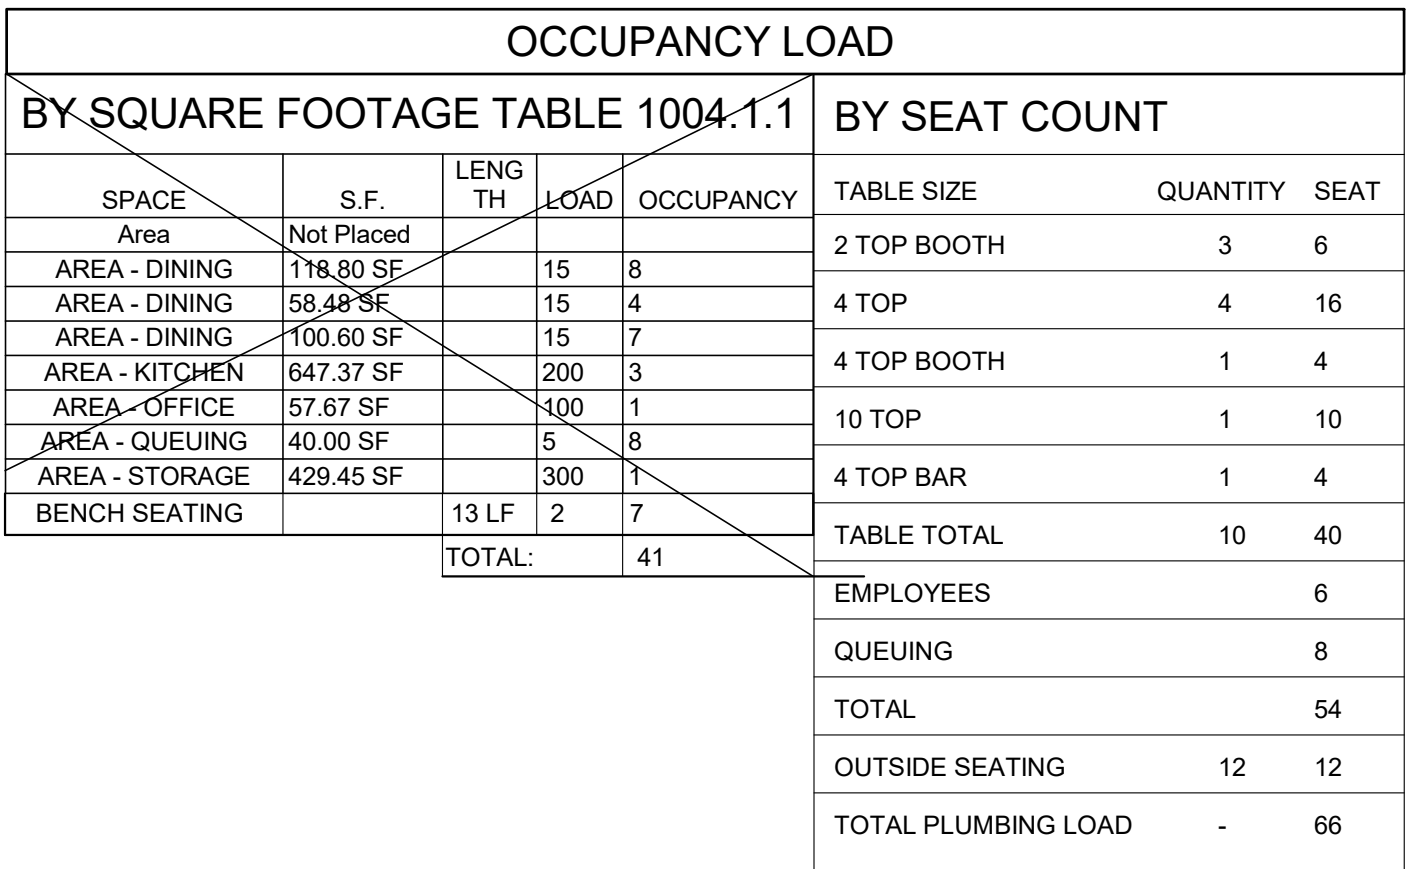

**OCCUPANCY PLAN** 1/4" = 1'-0"