


LEGEND

- FD. 2X2 ORIG. PER R
- FD. 2X2 ORIG. PER R, REPLACED WITH 5/8" REBAR, "LS 4587"
- FD. MONUMENT AS NOTED
- SET 5/8" REBAR, "LS 4587"

BASIS OF BEARINGS

THE BASIS OF BEARINGS FOR THIS MAP IS THE NORTH LINE OF LOTS 13, 14, 15, 16 AND 17 OF BLOCK 12 OF SILVER LAKE PINES II, SHOWN HEREON AS S 88°27'57" E, PER MAP RECORDED IN MAP BOOK 1 AT PAGE 8 IN THE OFFICE OF THE MONO COUNTY RECORDER

R - RECORD INFORMATION
PER MB 1/8

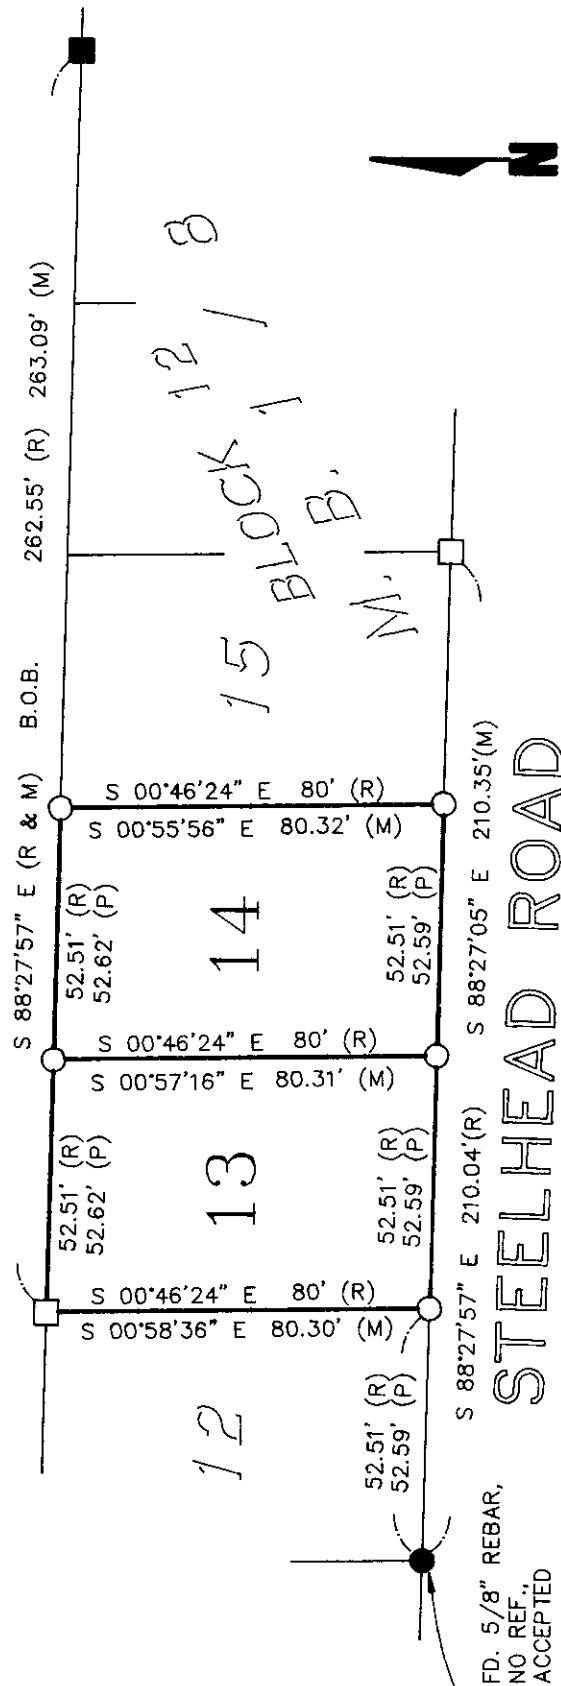

SCALE: 1" = 40'