




DINING	3/8" = 1'-0"	1
--------	--------------	---

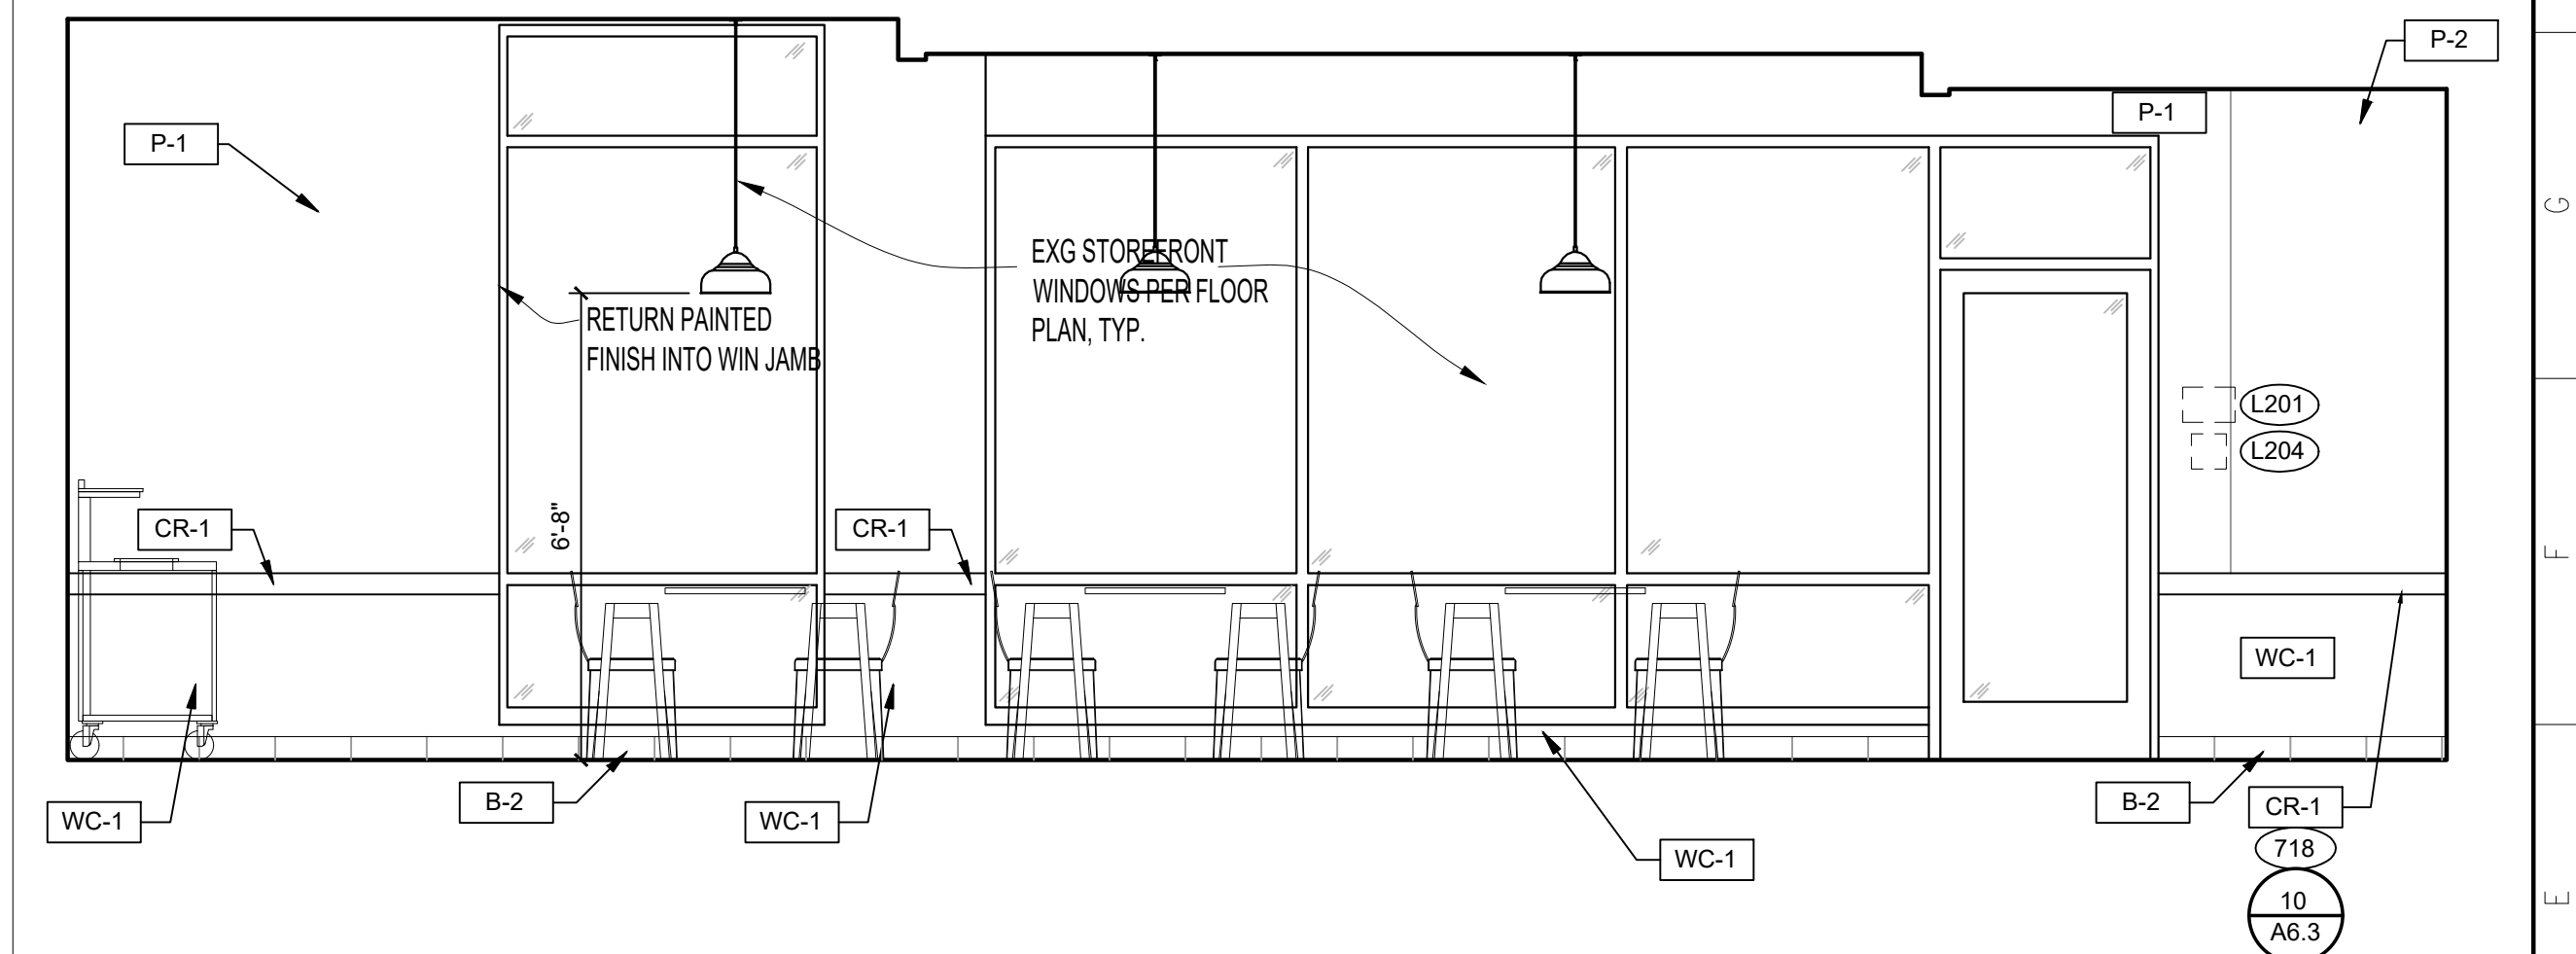

DINING	3/8" = 1'-0"	3
--------	--------------	---

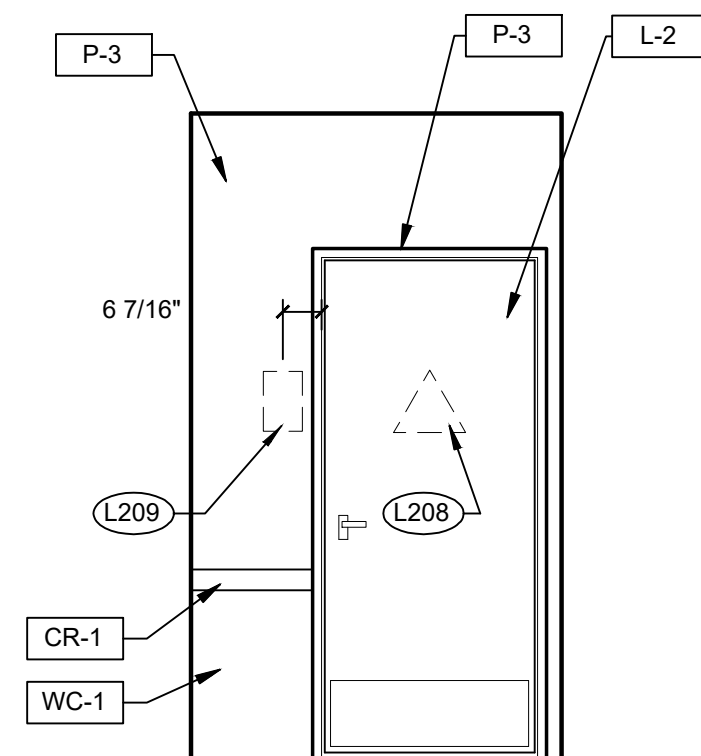

PASSAGE	$3/8" = 1'-0"$	7
---------	----------------	---

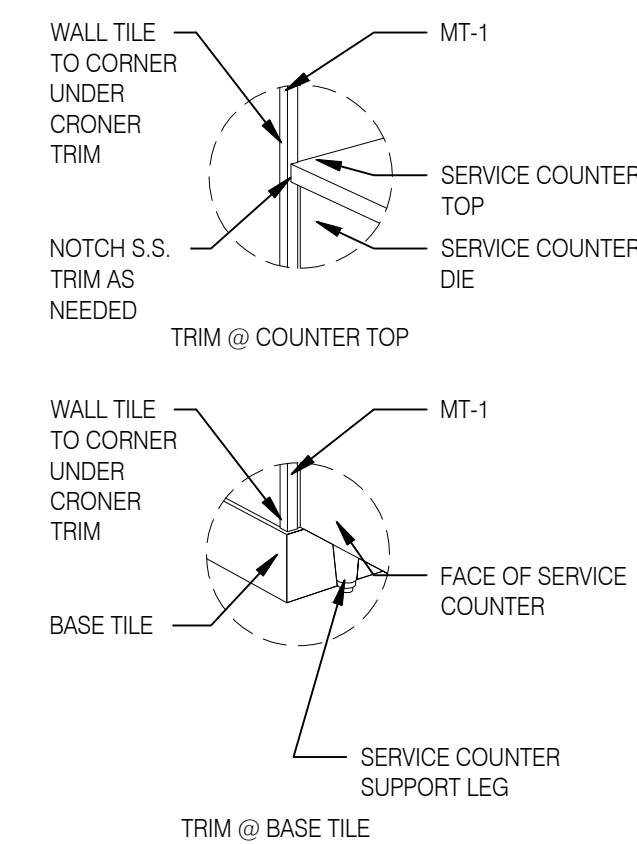

TRIM @ BASE TILE NTS

KEYNOTES